

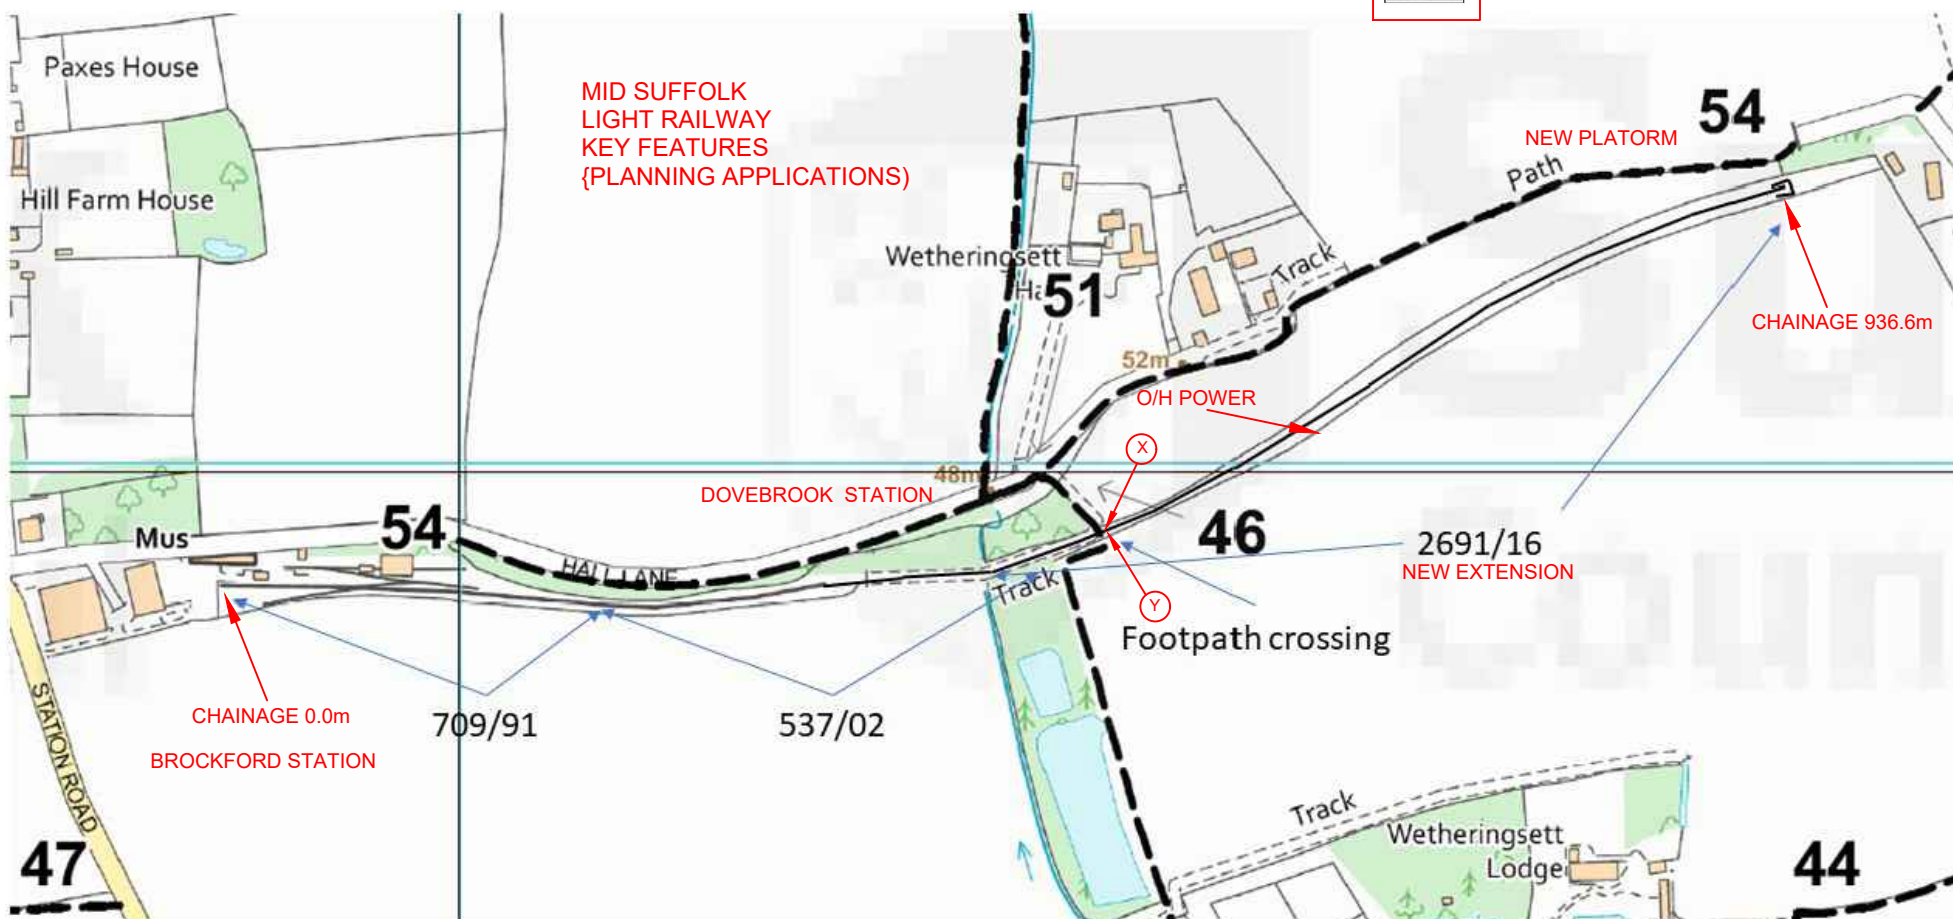


THE MID SUFFOLK LIGHT RAILWAY ORDER

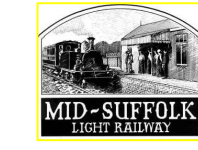

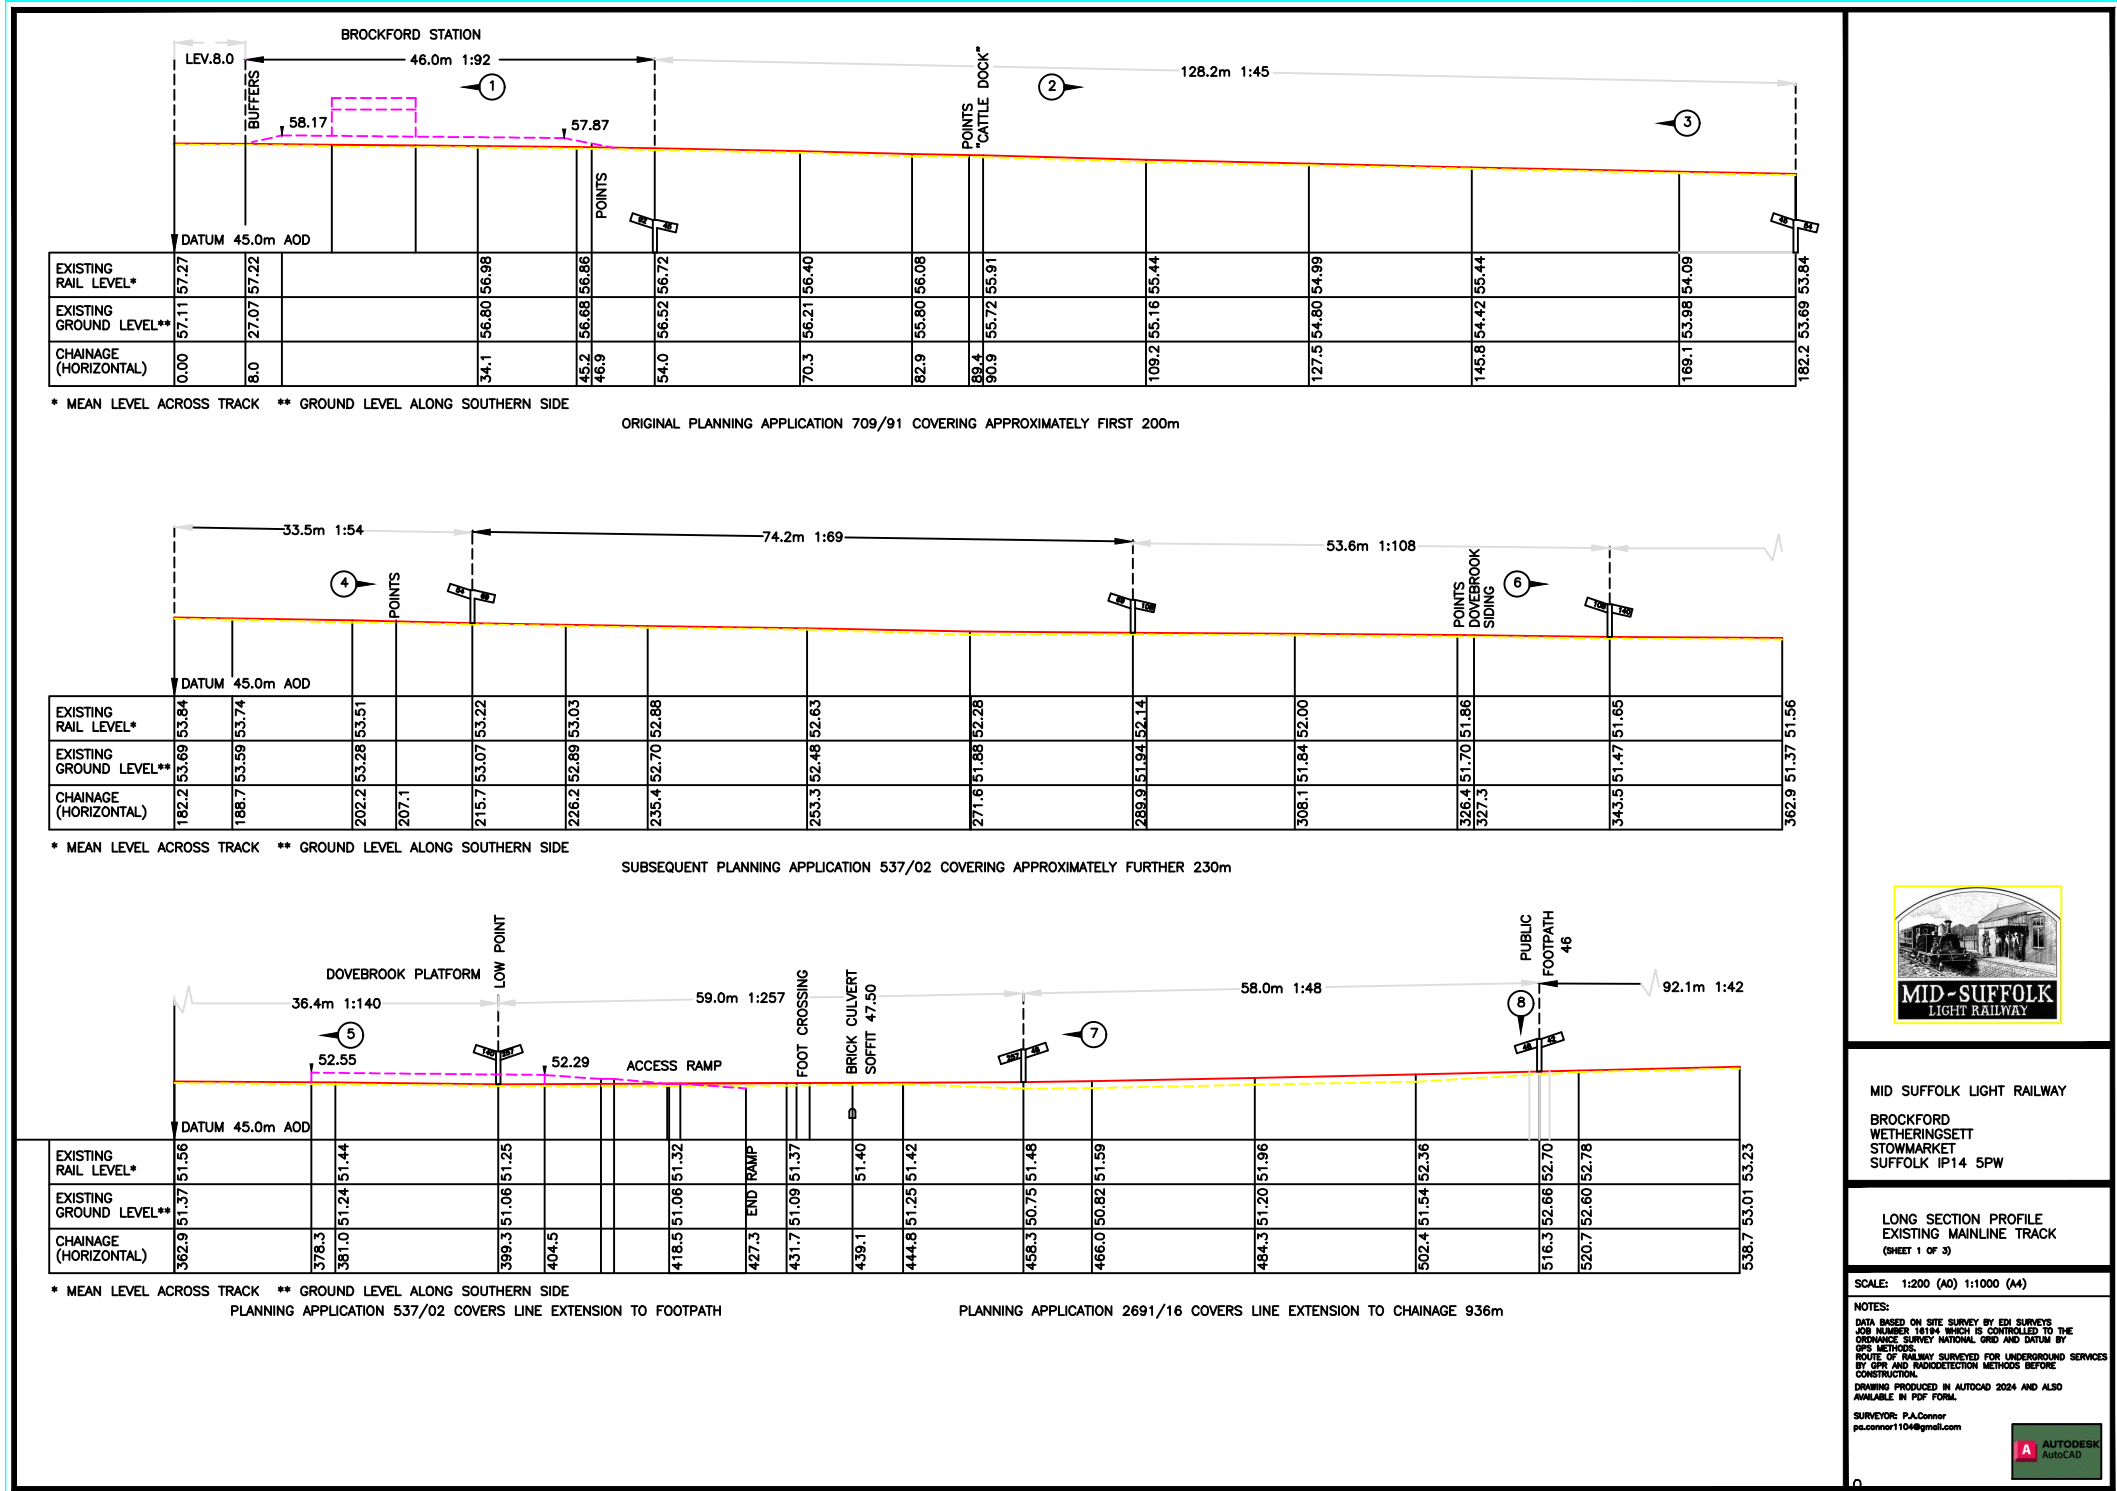


MID-SUFFOLK LIGHT RAILWAY
BROCKFORD
WETHERINGSETT
STOWMARKET
SUFFOLK IP14 5PW

LONG SECTION PROFILE
EXISTING MAINLINE TRACK


NOTES:

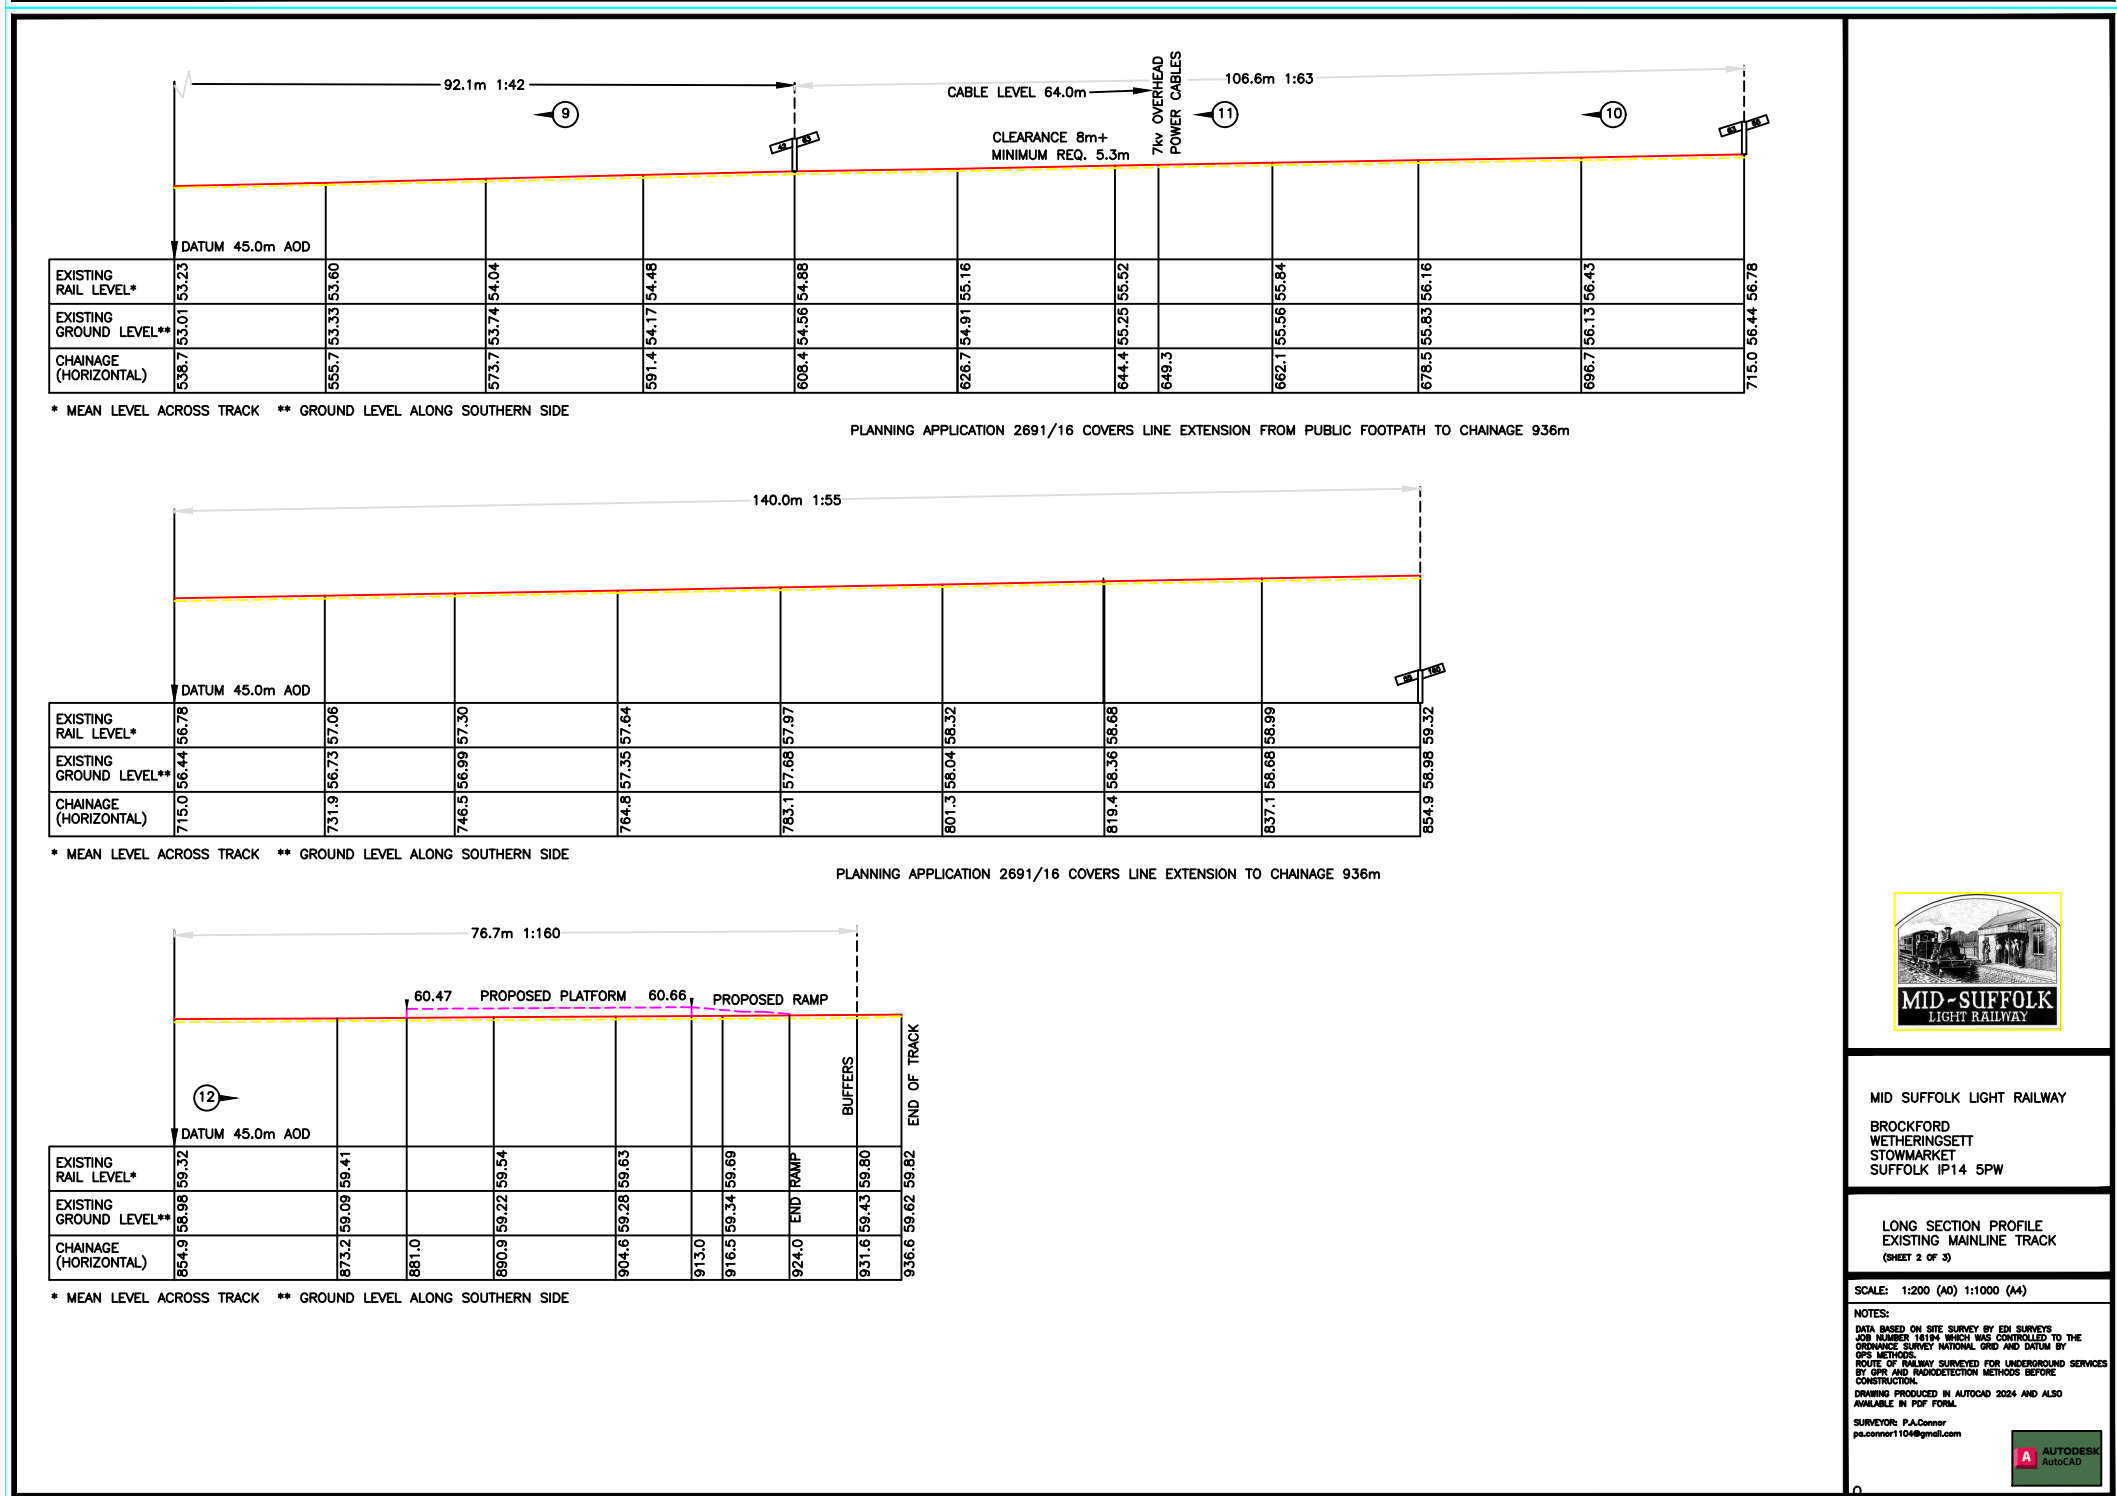


MID-SUFFOLK LIGHT RAILWAY
BROCKFORD
WETHERINGSETT
STOWMARKET
SUFFOLK IP14 5PW

LONG SECTION PROFILE
EXISTING MAINLINE TRACK


NOTES:

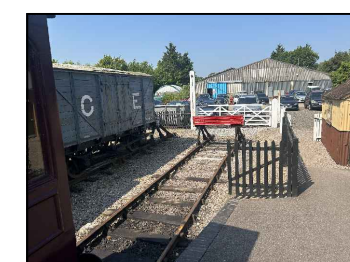

VIEW 1: BROCKFORD BUFFERS



VIEW 2: UPLINE FROM CHAINAGE 80



VIEW 3: DOWNLINE FROM CHAINAGE 180




VIEW 4: UPLINE FROM CHAINAGE 200



VIEW 5: DOVERBROOK POINTS



VIEW 6: DOVERBROOK FROM 330

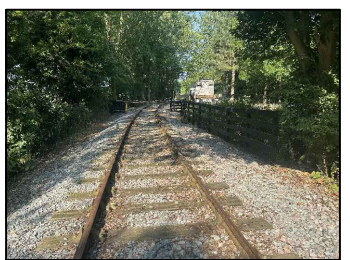

VIEW 7: DOVERBROOK FROM 360



VIEW 8: FOOTPATH FROM NORTH



VIEW 9: FOOTPATH FROM 590




VIEW 10: POWER LINE FROM 700



VIEW 11: DOWNLINE FROM 650



VIEW 12: END OF LINE FROM 650

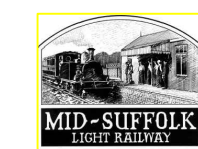

MID-SUFFOLK LIGHT RAILWAY
BROCKFORD
WETHERINGSETT
STOWMARKET
SUFFOLK IP14 5PW

LONG SECTION PROFILE
EXISTING MAINLINE TRACK


NOTES:
